


**GENERAL NOTES**

**\* NODES** - PUBLIC ART, BENCHES, KIOSKS, TREES, COLUMNS, PAVERS, PLAZAS, ETC.

INCORPORATE NEW SIGNAGE PACKAGE CONSISTING OF BUILDING SIGNAGE, DIRECTIONAL SIGNS, INFORMATION KIOSKS

CLASSROOM EQUIPMENT UPGRADES AS REQUIRED

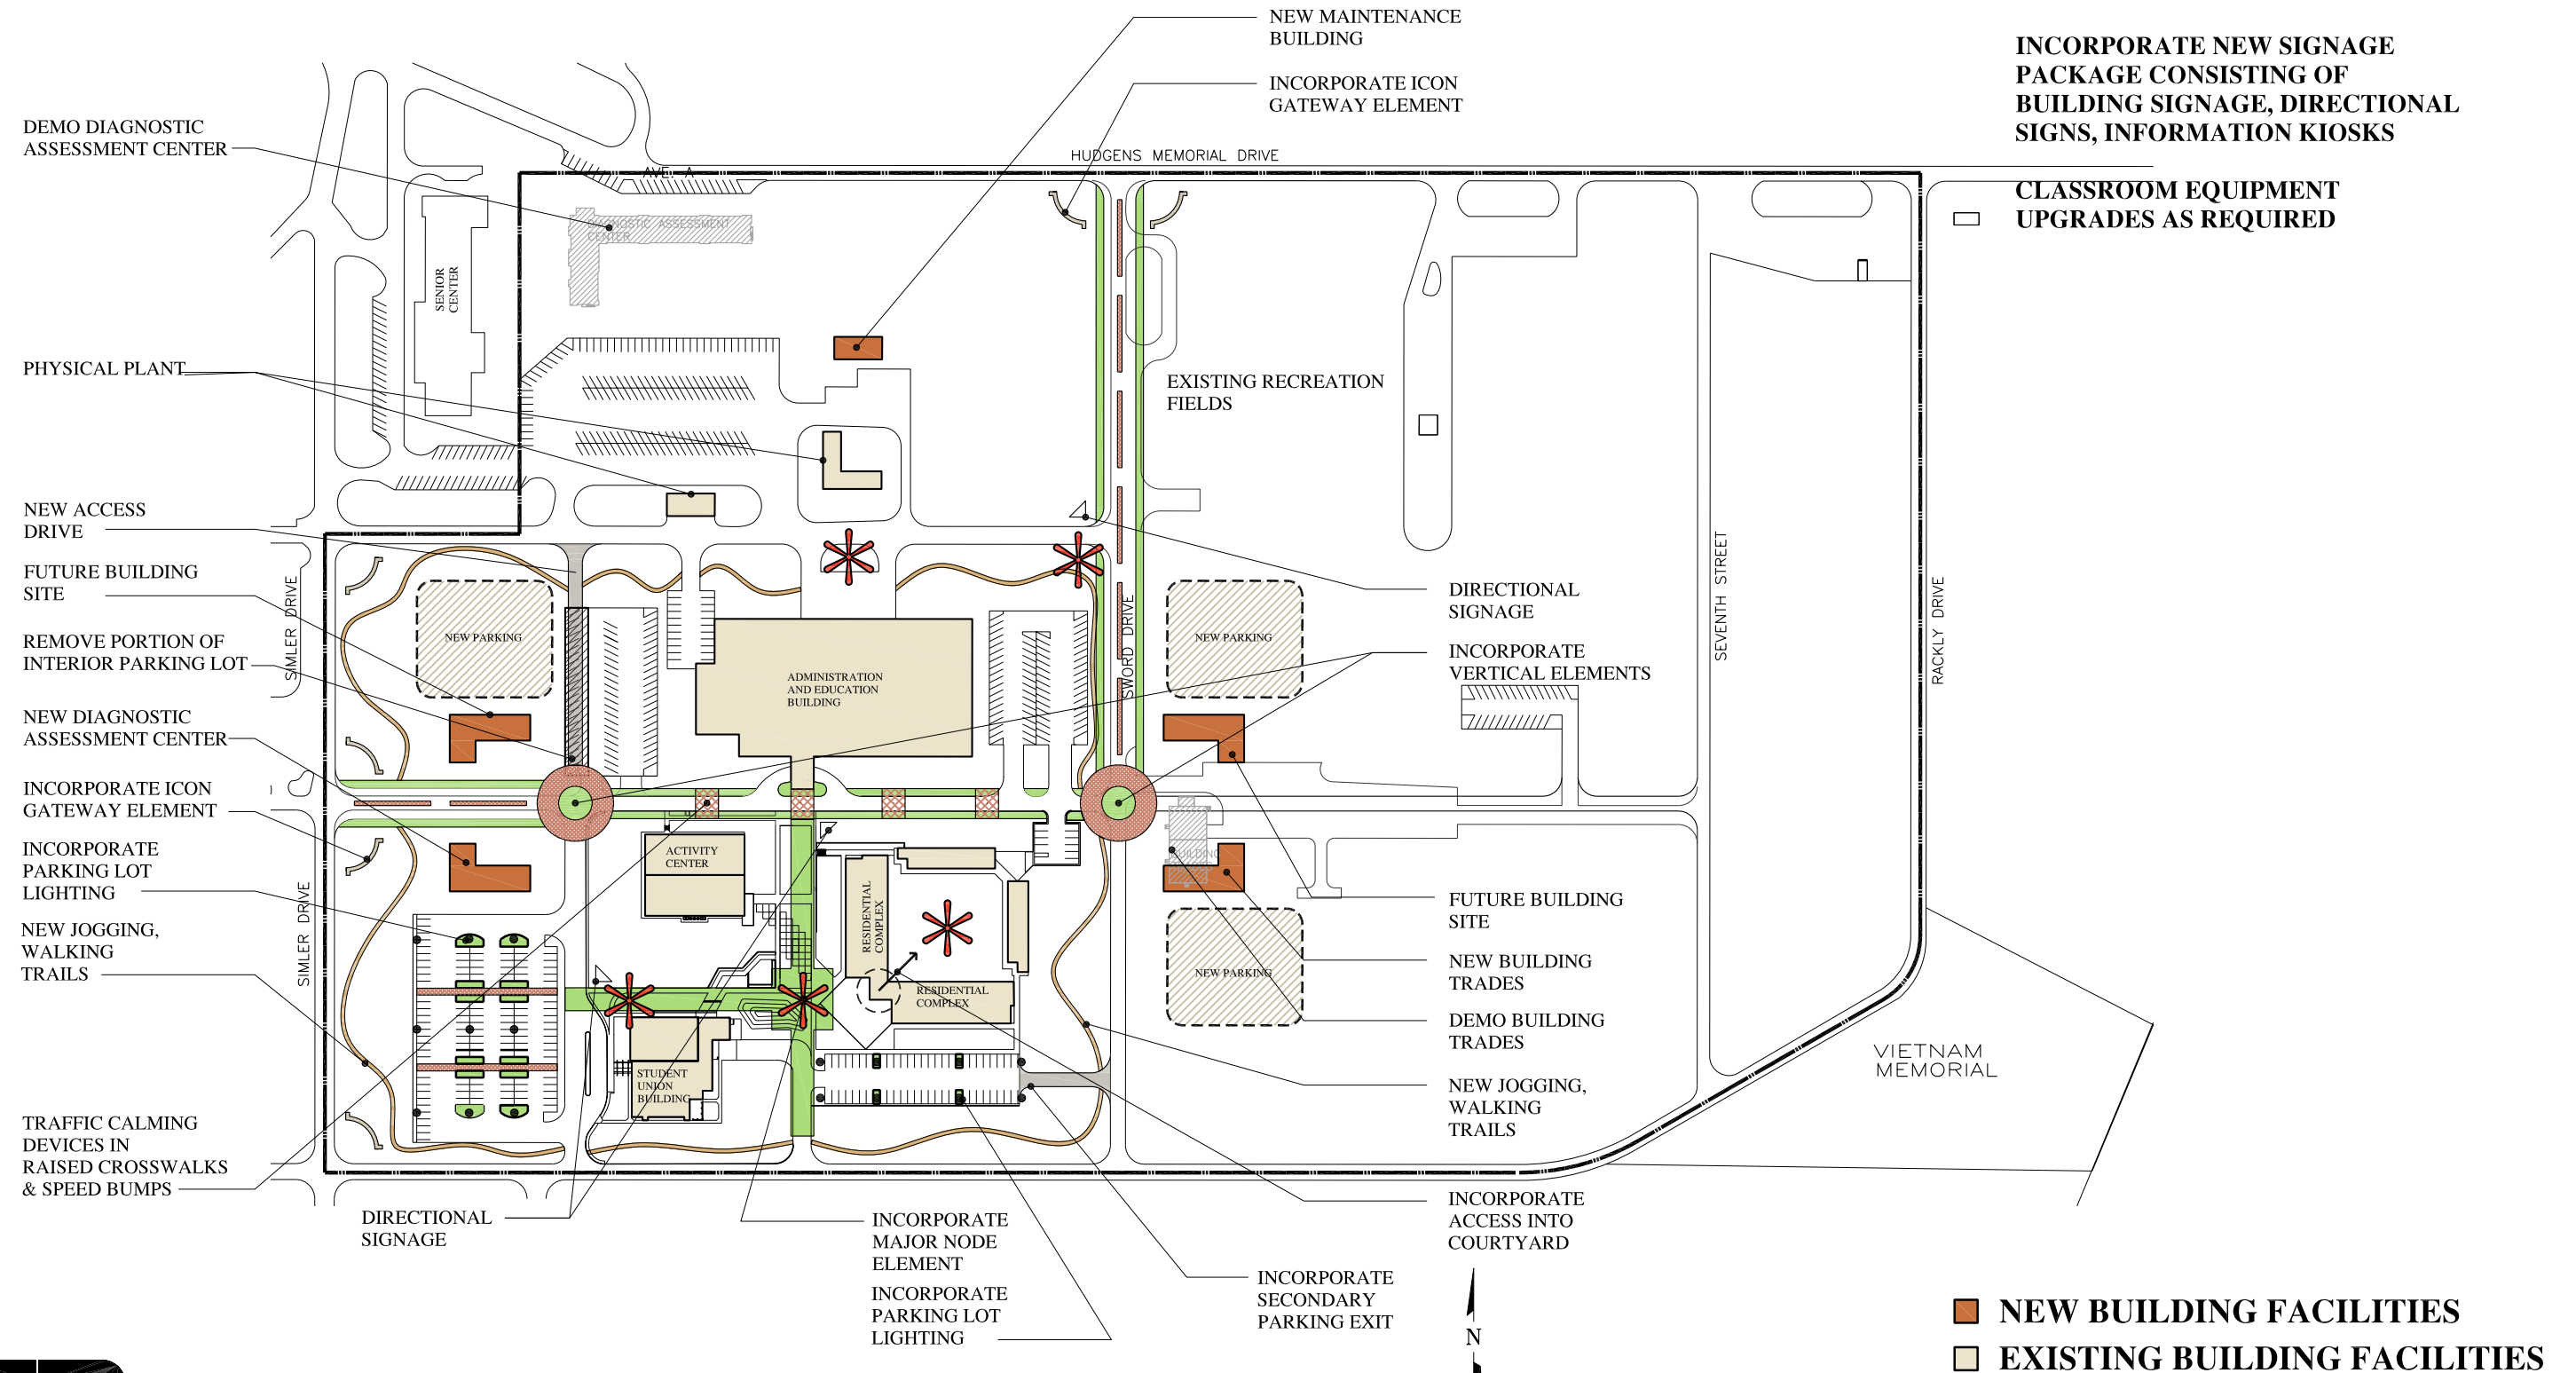

**SWCID MASTER PLAN**

0 50' 100' 200'  
SCALE IN FEET